


UNIT	CARPET AREA RERA (SQ.M)	BALCONY (SQ.M)	TOTAL (SQ.M)	TOTAL (SQ.FT)
2.0 BHK	56.21	4.36	60.58	652.07

2.0 BHK


UNIT	CARPET AREA RERA (SQ.M)	BALCONY (SQ.M)	TOTAL (SQ.M)	TOTAL (SQ.FT)
2.0 BHK	56.21	4.36	60.58	652.07

2.0 BHK

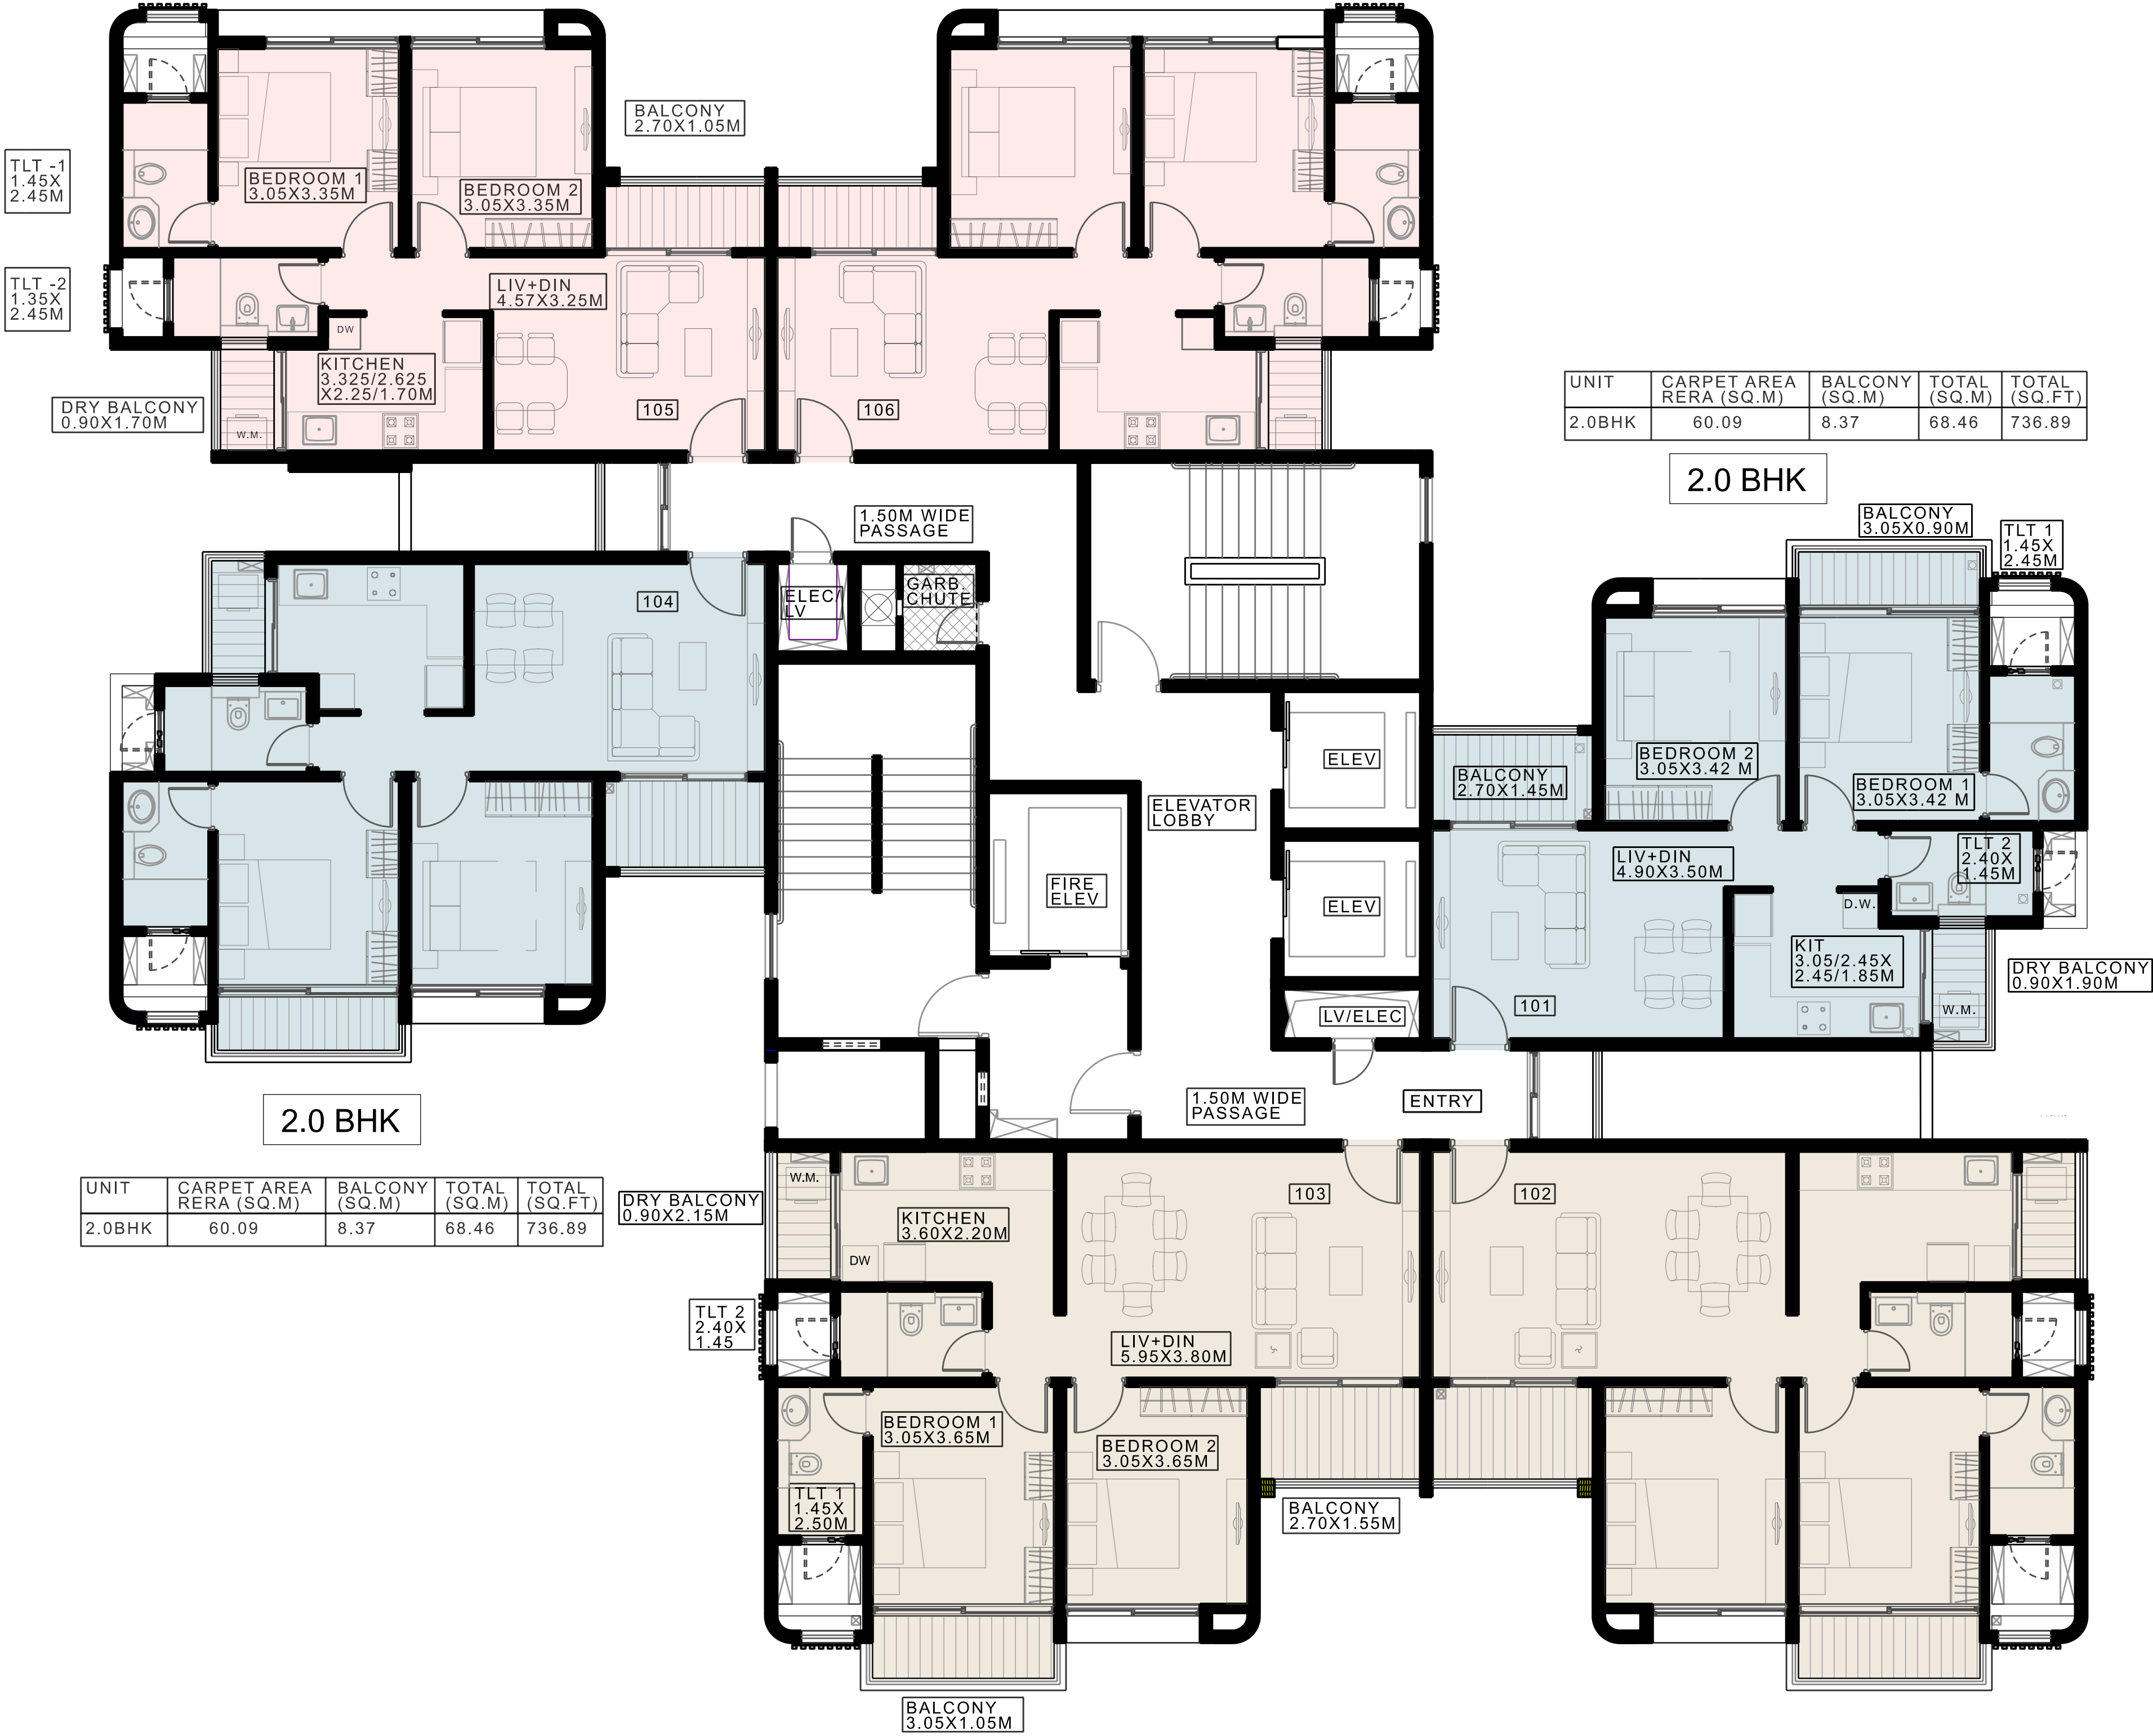


CONCEPTUAL TYPICAL FLOOR PLAN- TOWER B6 B7 B8

RIVER DALE-PROPOSED RESIDENTIAL DEVELOPMENT
AT KHARADI,PUNE

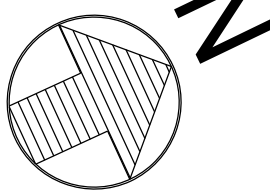

SCALE : N.T.S

DATE : 20-05-22

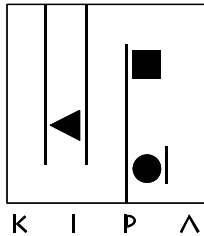

planning
architecture
interiors
landscape

201-azalea apt, 287/77 baner, pune-411045, india
www.kipaarchitects.com

tel: 91-20-27290012
fax: 91-20-27292947
kipa@kipaarchitects.com